




 1階 平面図
 S=1:500

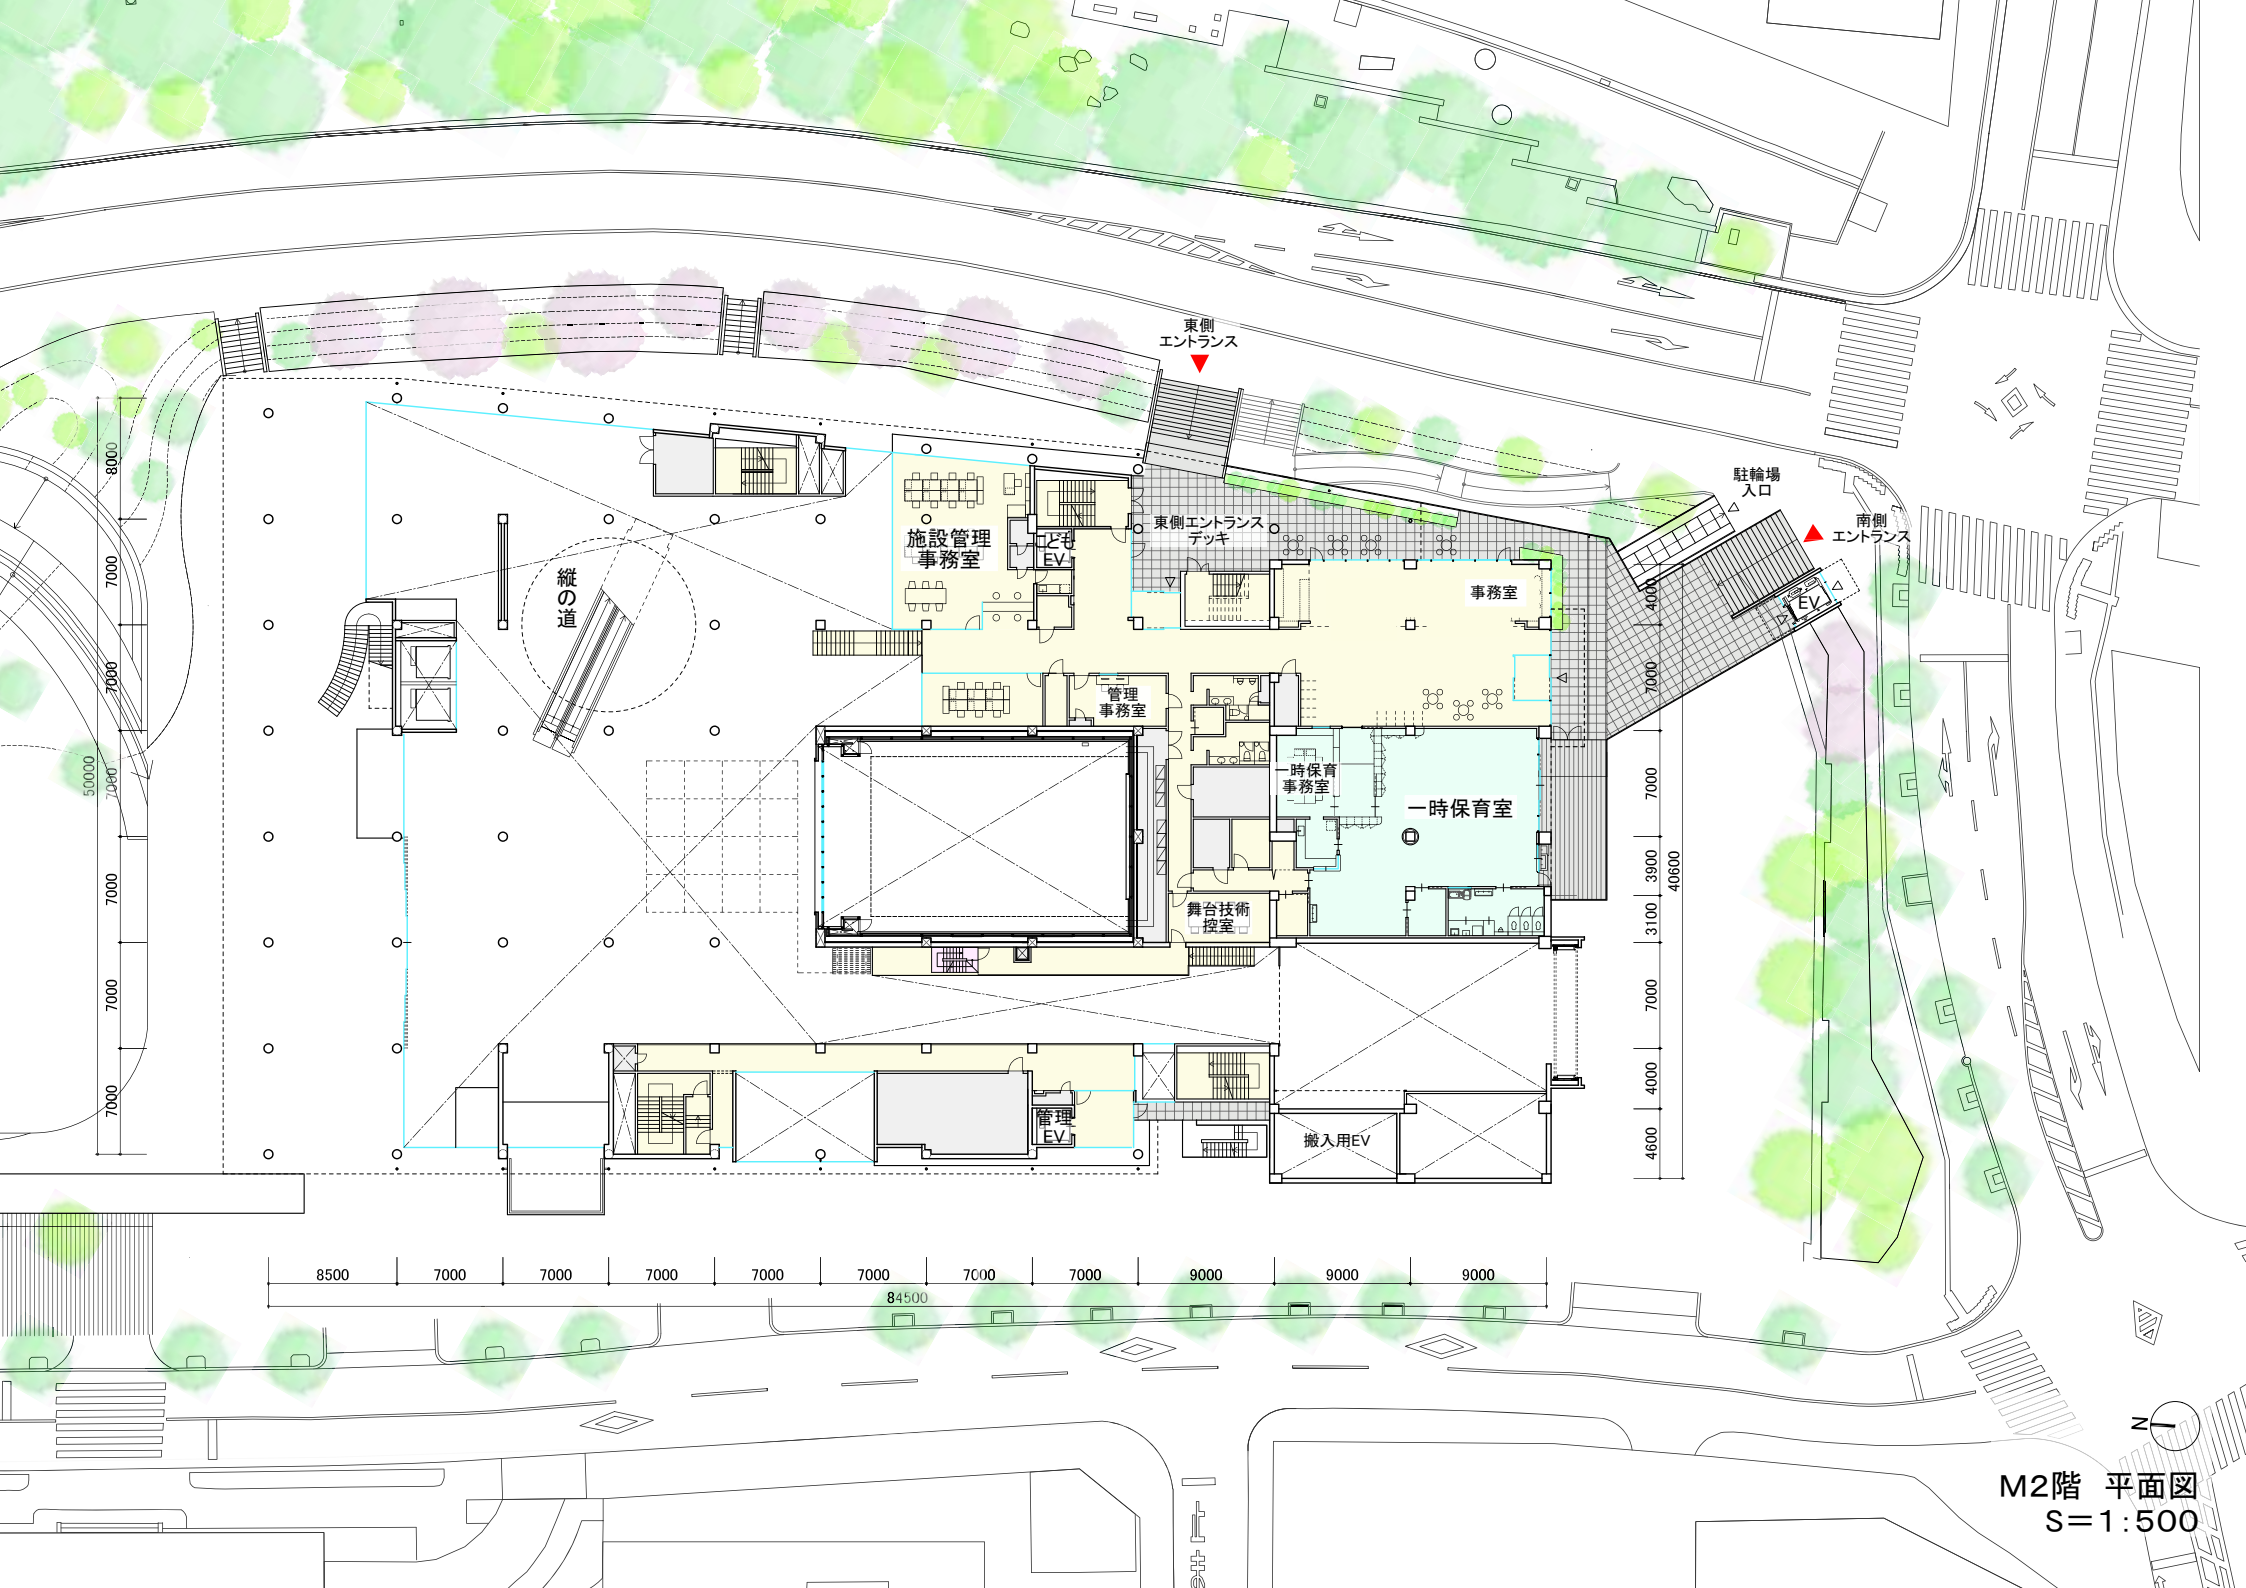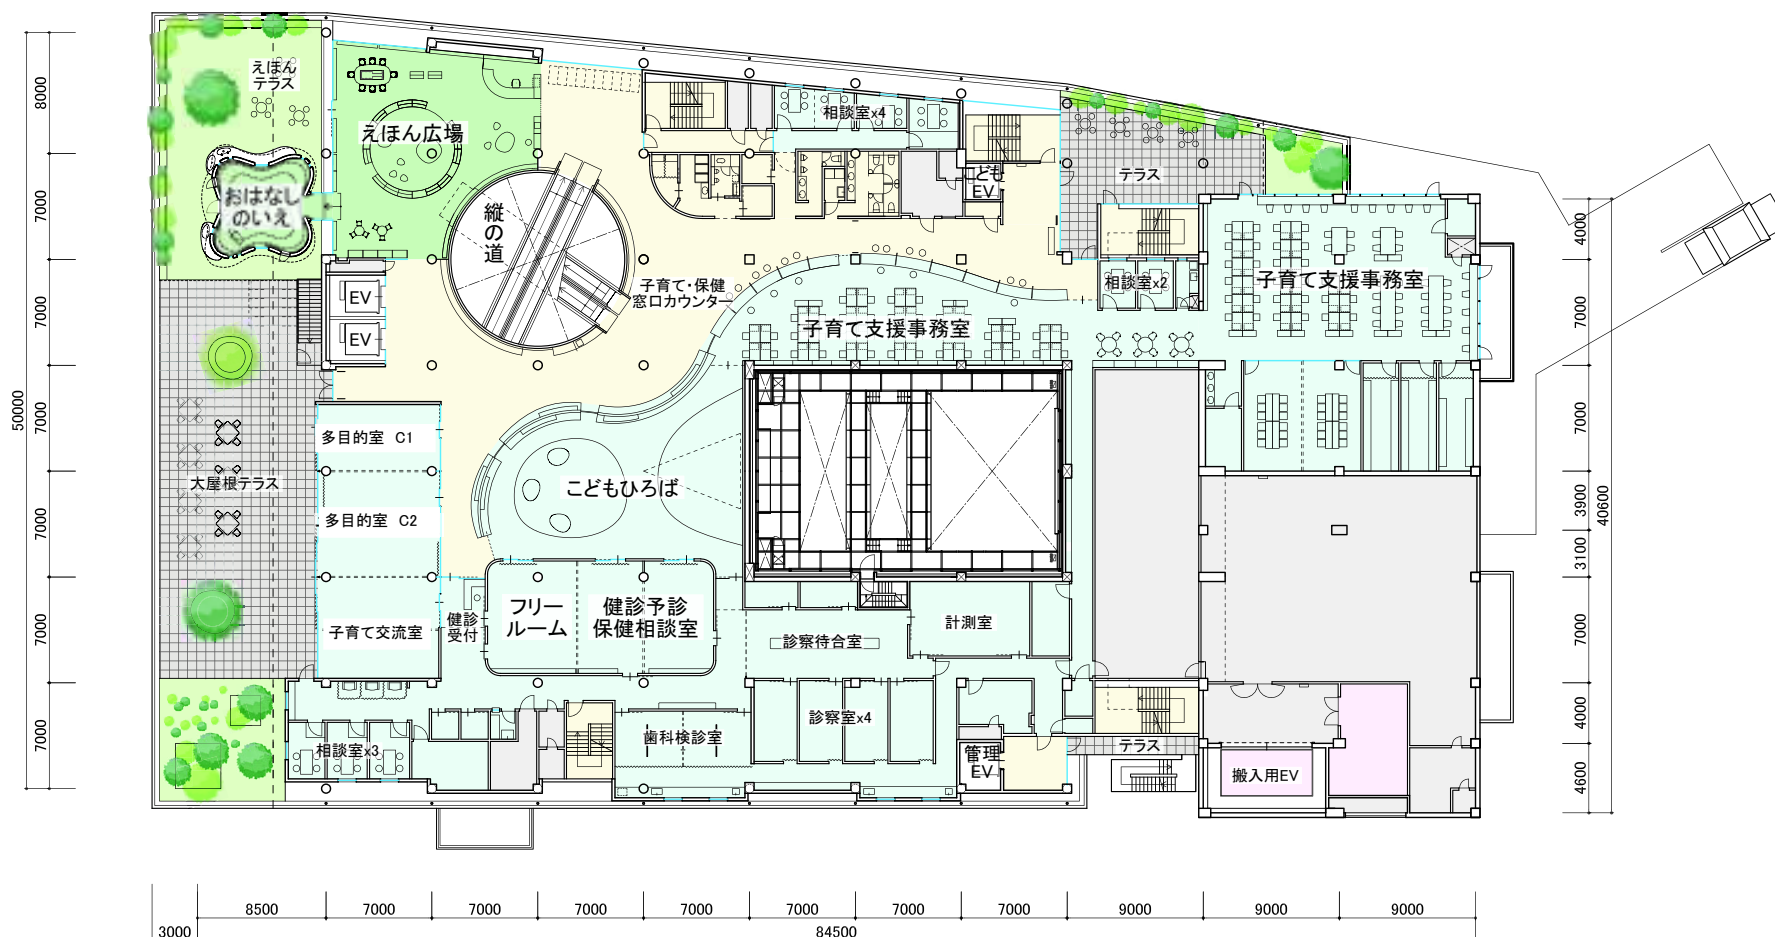


M2階 平面図
S=1:500

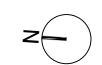



 2階 平面図
 S=1:500

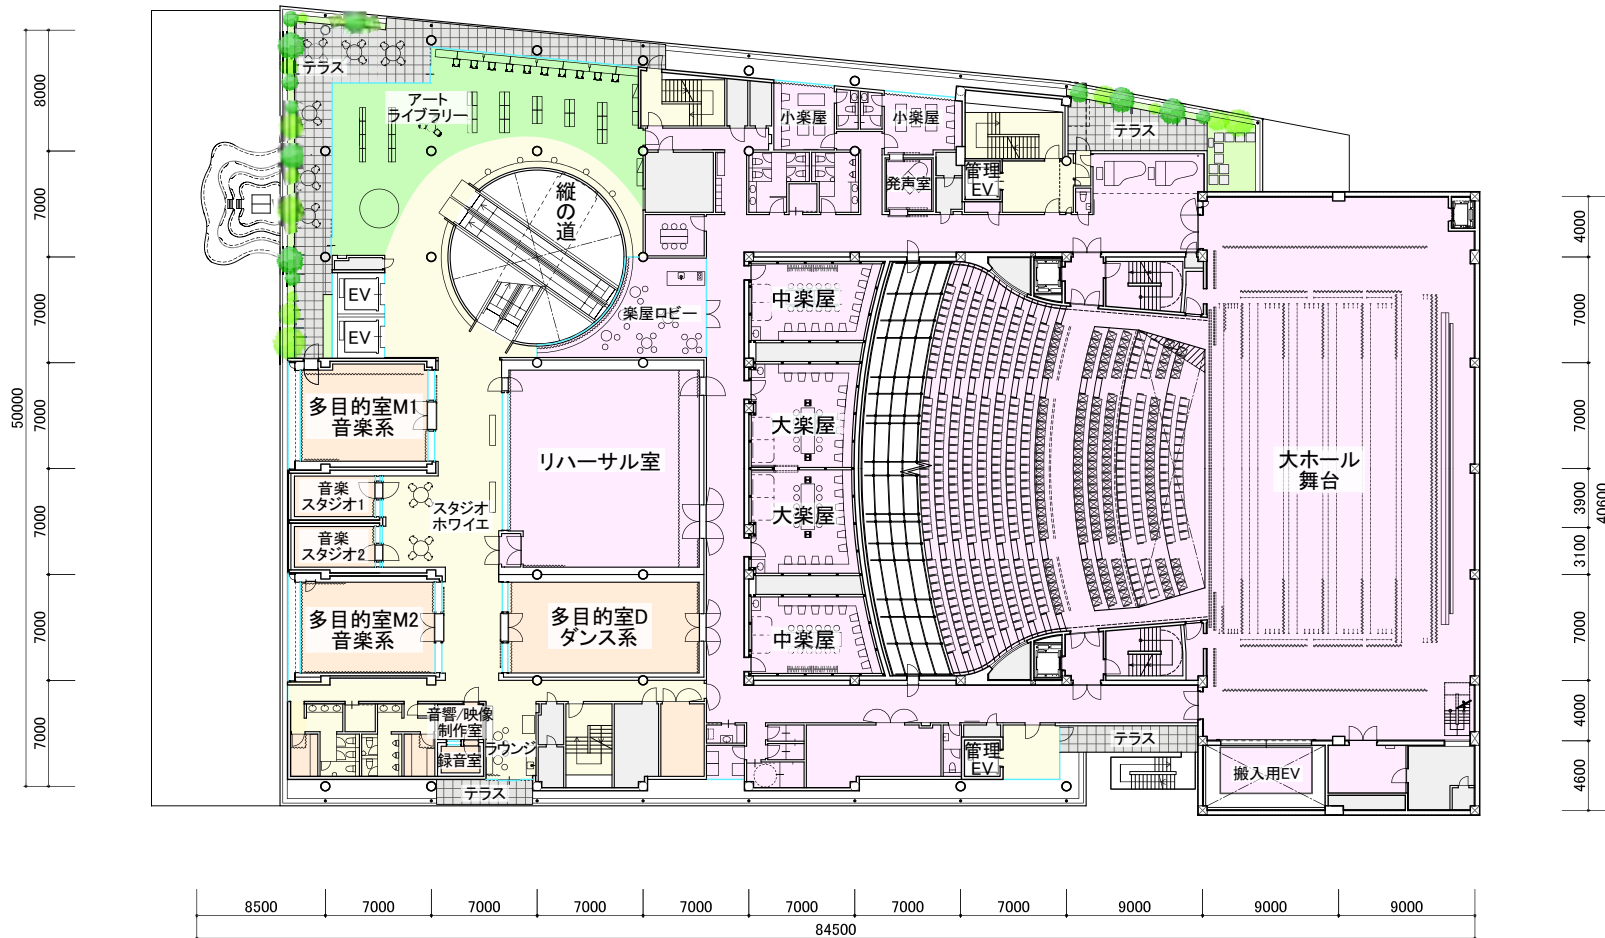


3階 平面図
S=1:500

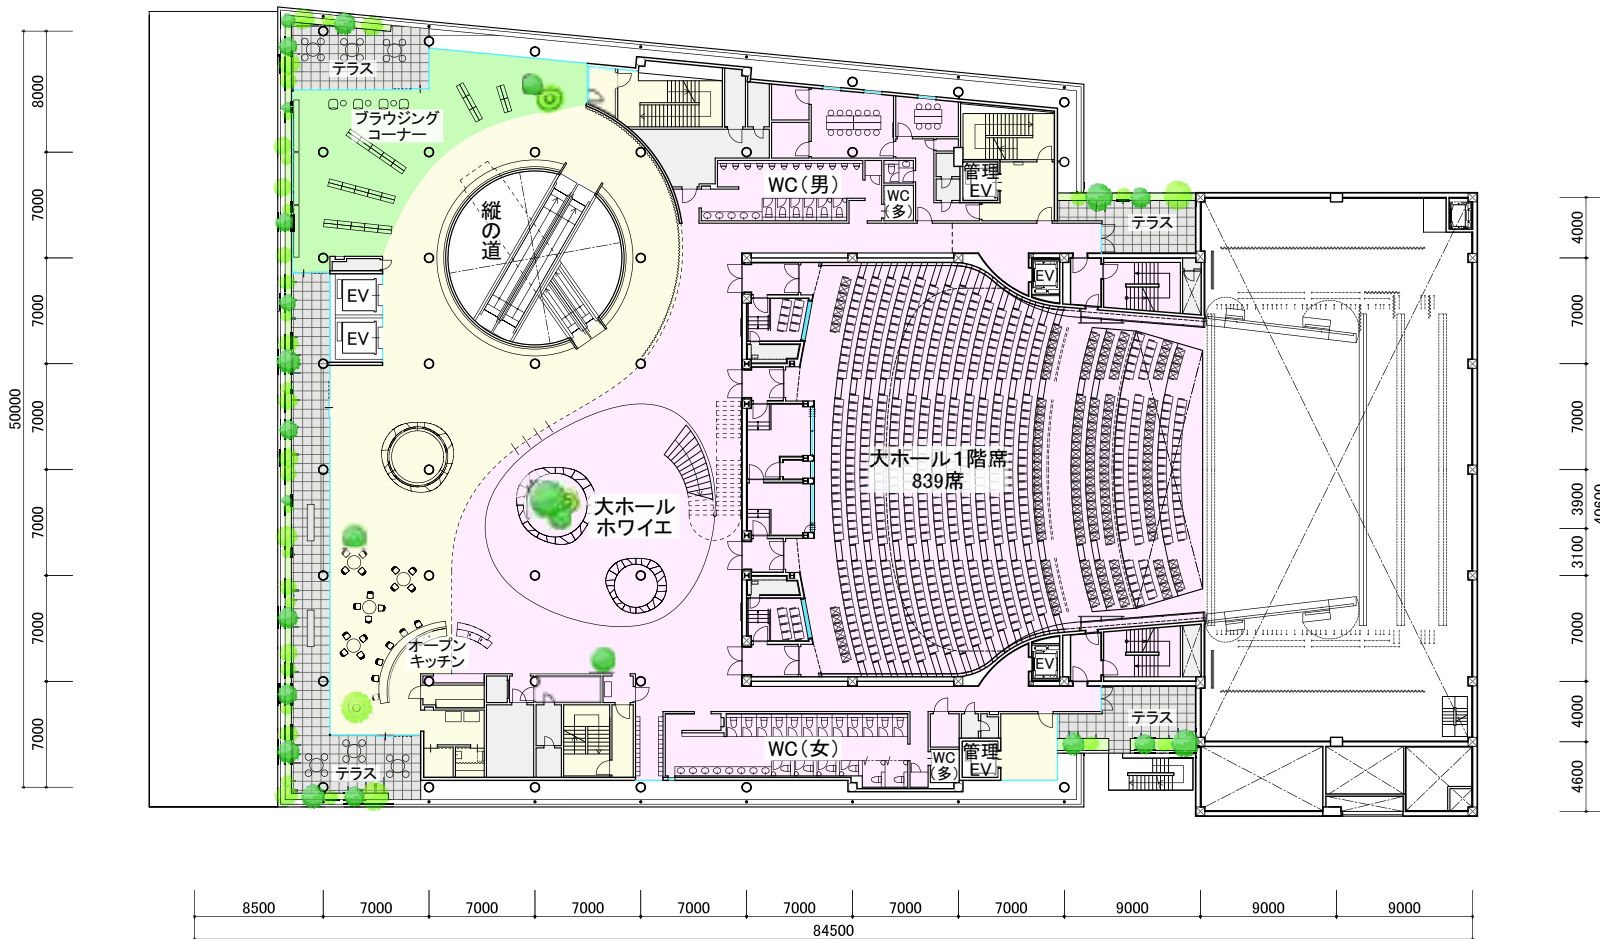


4階 平面図
S=1:500

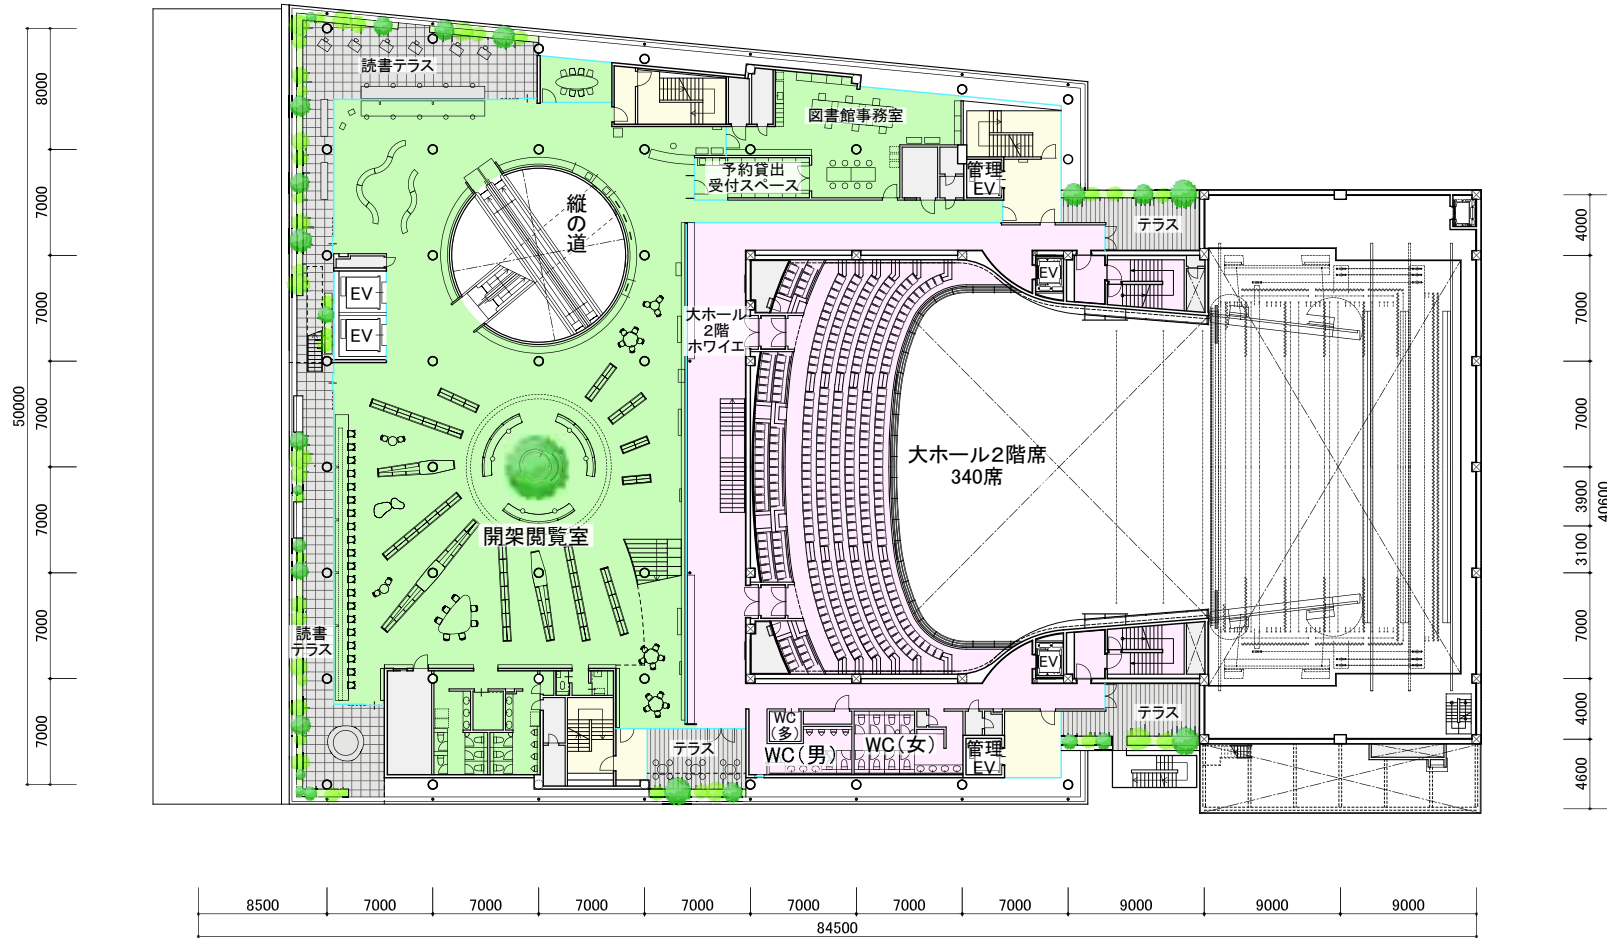

5階 平面図
S=1:500

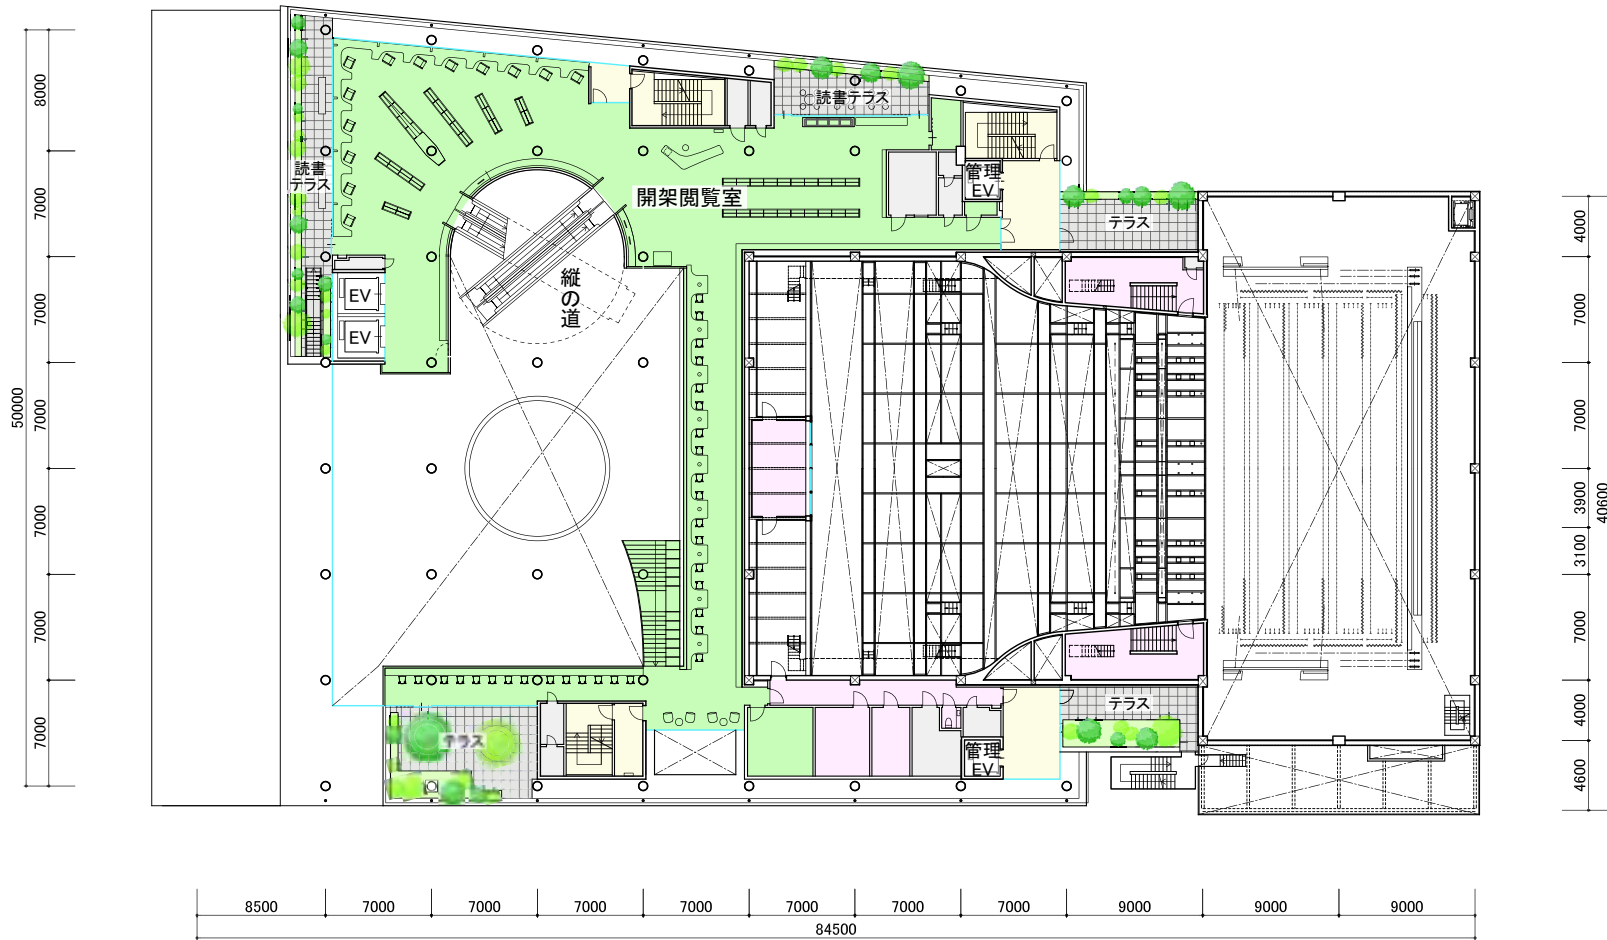

6階 平面図
S=1:500

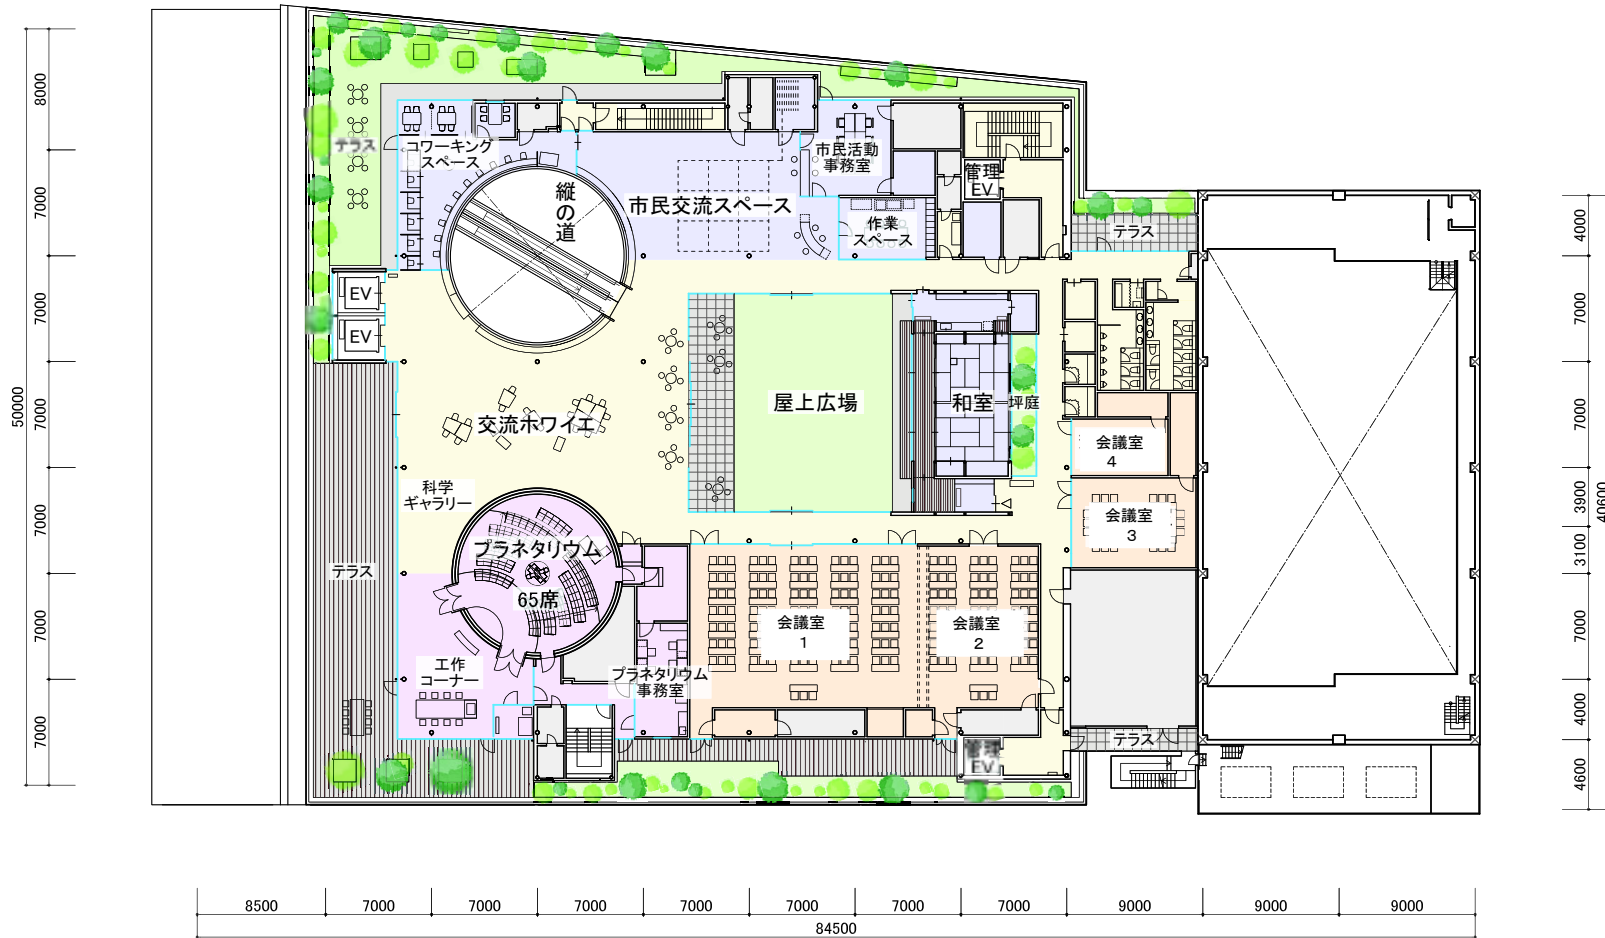

7階 平面図
S=1:500